



**PROPRIETARY AND CONFIDENTIAL**  
THE INFORMATION CONTAINED IN THIS  
DRAWING IS THE SOLE PROPERTY OF  
FR CONVERSIONS, 1231 TECH COURT,  
WESTMINSTER, MD 21157. ANY  
REPRODUCTION IN PART OR AS A WHOLE  
WITHOUT THE WRITTEN PERMISSION OF  
FR CONVERSIONS IS PROHIBITED.




		UNLESS OTHERWISE SPECIFIED: DIMENSIONS ARE IN INCHES TOLERANCES: FRACTIONAL ± ANGULAR: MACH ±    BEND ± TWO PLACE DECIMAL    ± THREE PLACE DECIMAL    ± HOLE DIAMETER ±.005  INTERPRET GEOMETRIC TOLERANCING PER: ASME Y14.5-2009  MATERIAL  FINISH		NAME	DATE	FR CONVERSIONS 1231 TECH COURT, WESTMINSTER, MD 21157		
			DRAWN	J BIANCO	5/2/18	TITLE: RAM PROMASTER 2500 PIONEER II		
			CHECKED					
			ENG APPR.					
			MFG APPR.					
			Q.A.					
			COMMENTS:			SIZE	DWG. NO.	REV
NEXT ASSY	USED ON					<b>B</b>	-	
APPLICATION		DO NOT SCALE DRAWING				SCALE: 1:40 WEIGHT:		SHEET 1 OF 2

4

3

2

1

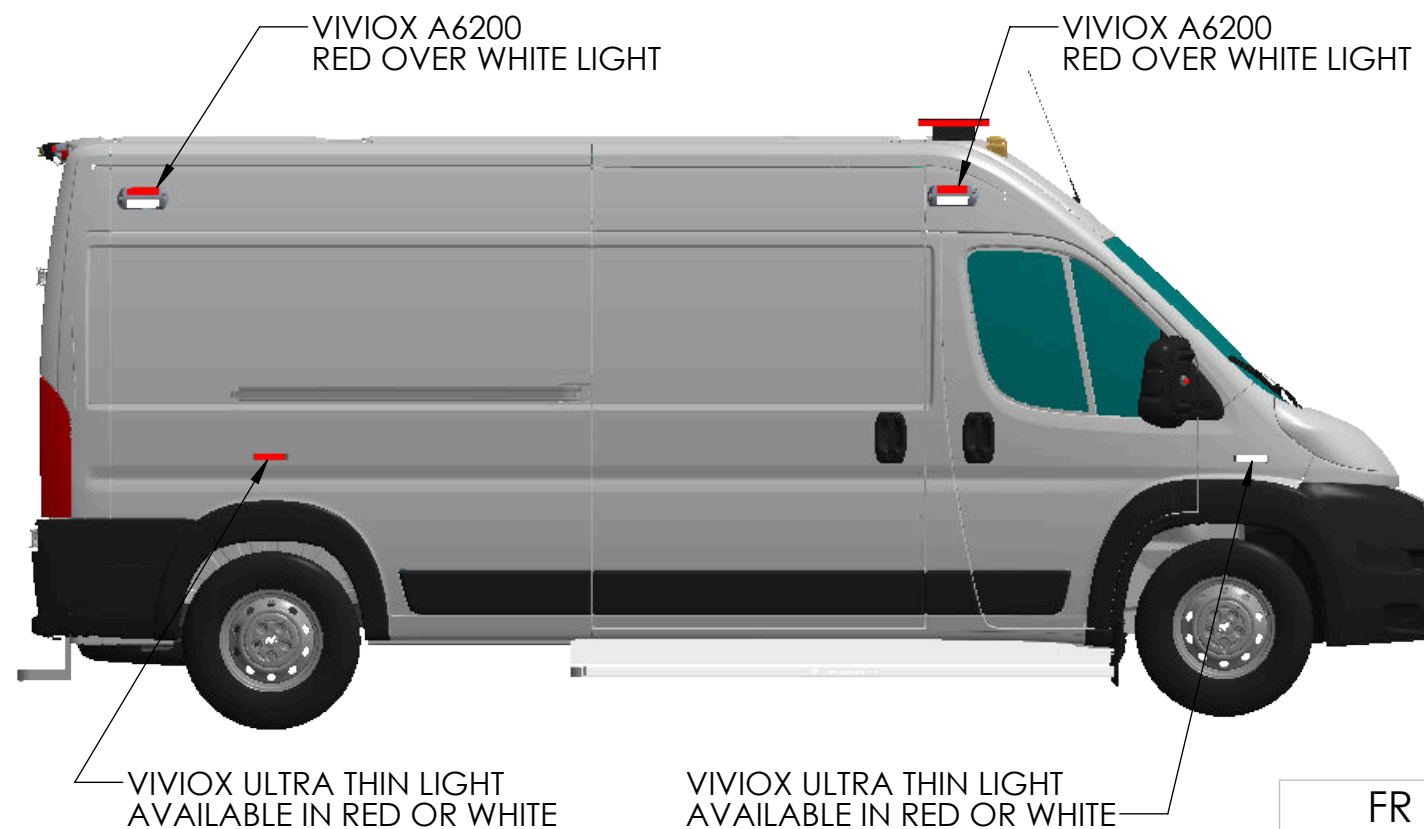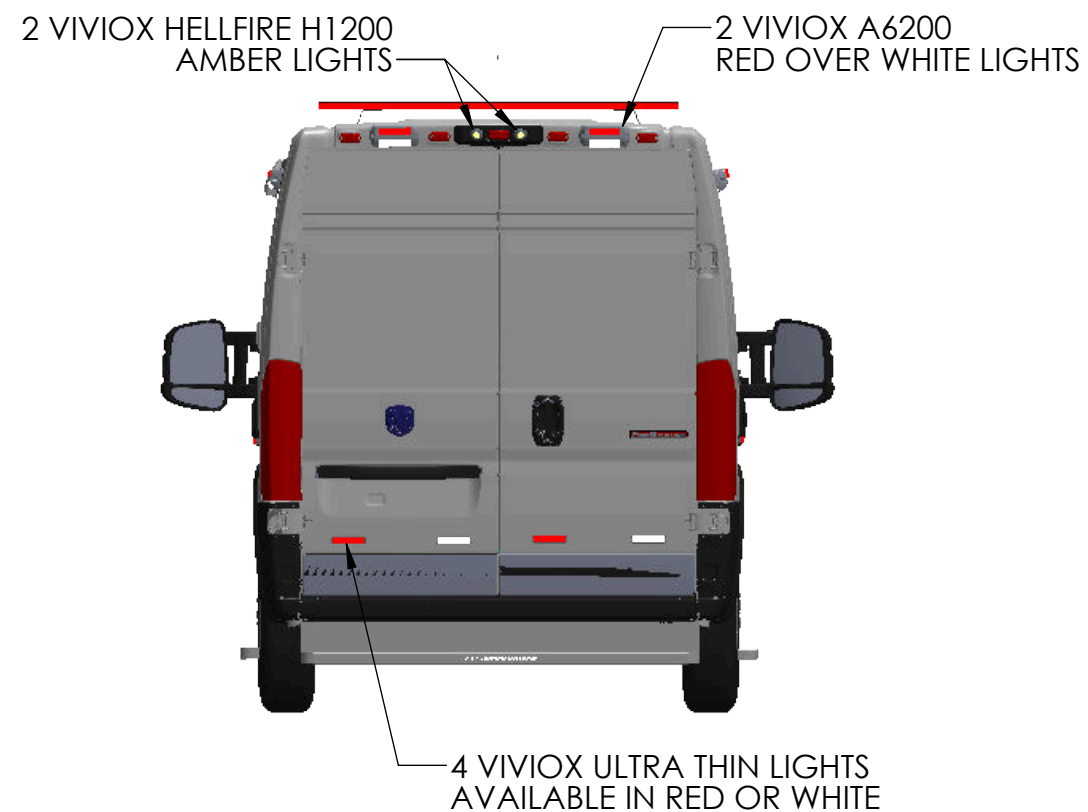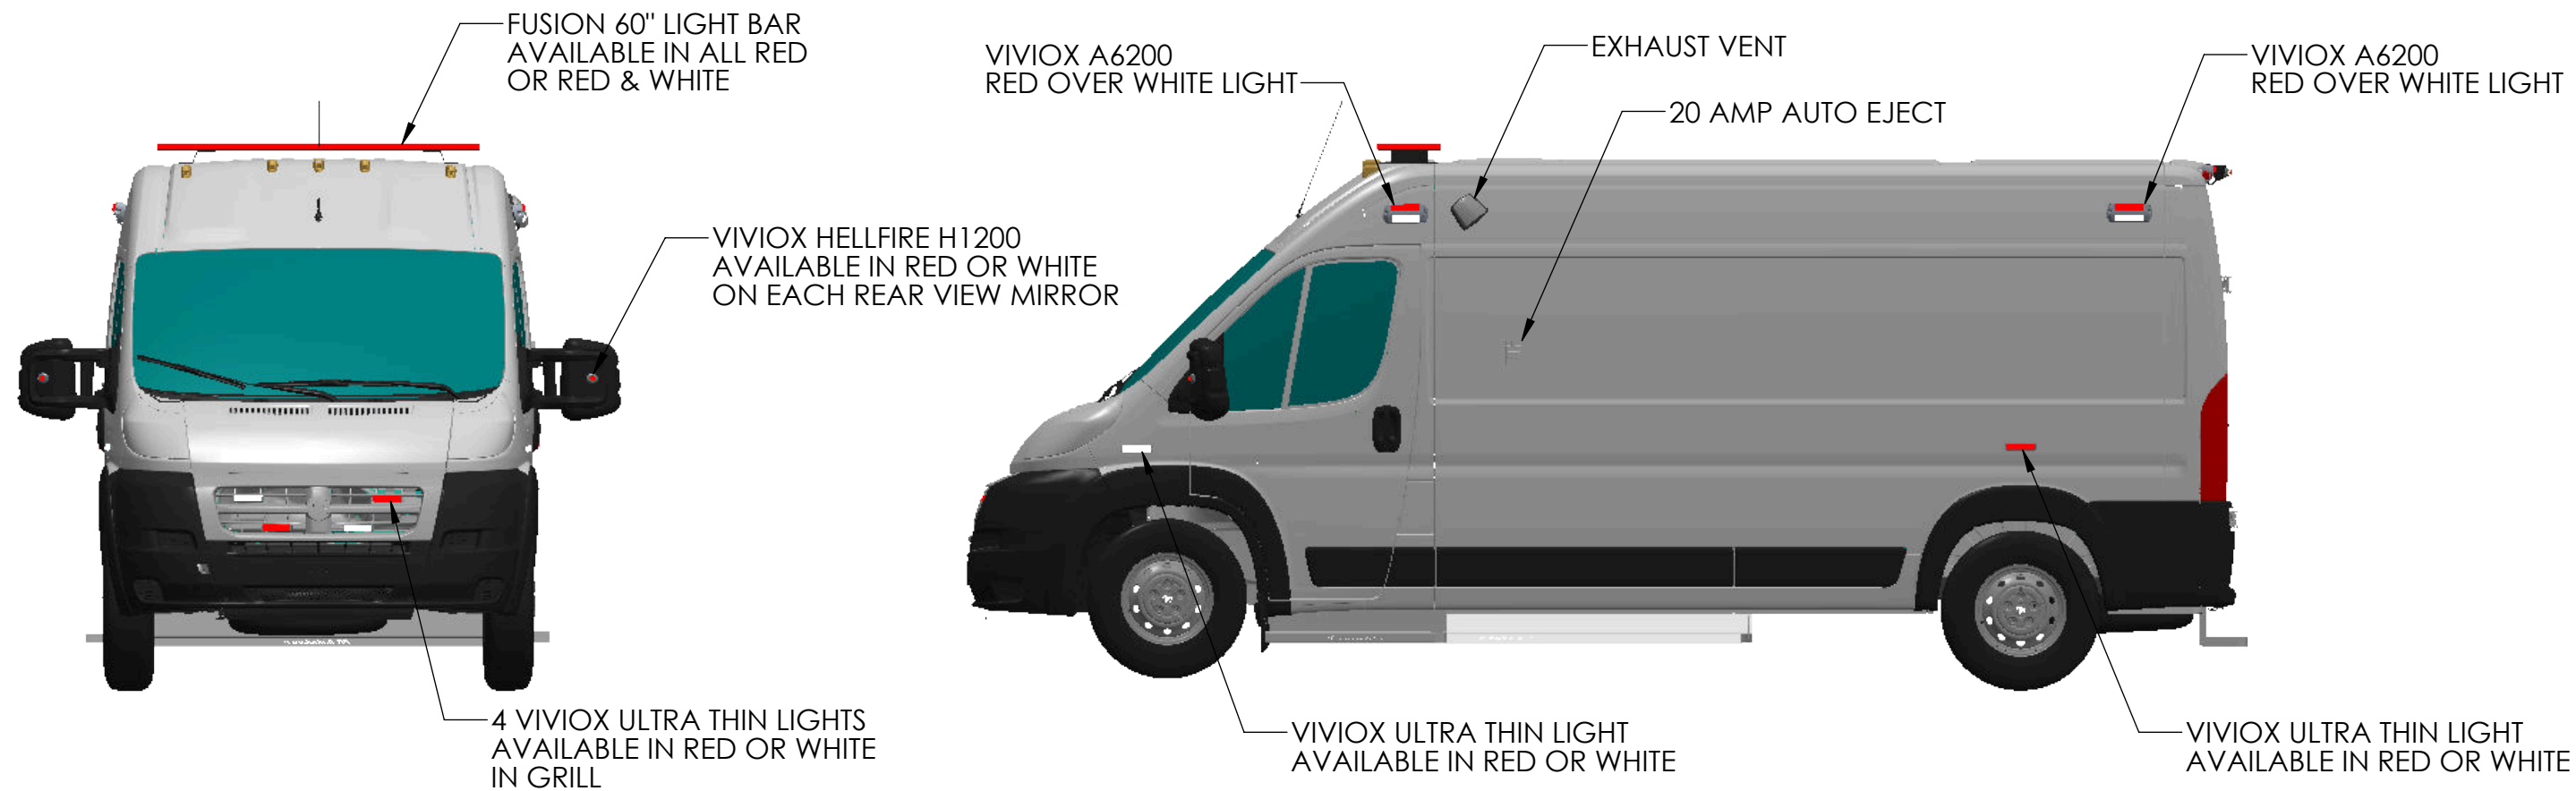

**STANDARD LIGHT ARRAY**  
(VIVIOX ULTRA THIN BLUE OR GREEN LIGHTS ARE OPTIONAL)

FR CONVERSIONS		
1231 TECH COURT, WESTMINSTER, MD 21157		
SIZE	DWG. NO.	REV
<b>B</b>	-	
SCALE: 1:40		SHEET 2 OF 2

4

3

2

1

4

3

2

1

REVISIONS				
ZONE	REV.	DESCRIPTION	DATE	APPROVED




OPTIONAL  
FOLD-UP REAR STEP  
AVAILABLE

**PROPRIETARY AND CONFIDENTIAL**  
THE INFORMATION CONTAINED IN THIS  
DRAWING IS THE SOLE PROPERTY OF  
FR CONVERSIONS, 1231 TECH COURT,  
WESTMINSTER, MD 21157. ANY  
REPRODUCTION IN PART OR AS A WHOLE  
WITHOUT THE WRITTEN PERMISSION OF  
FR CONVERSIONS IS PROHIBITED.

		UNLESS OTHERWISE SPECIFIED: DIMENSIONS ARE IN INCHES TOLERANCES: FRACTIONAL ± ANGULAR: MACH ±    BEND ± TWO PLACE DECIMAL    ± THREE PLACE DECIMAL    ± HOLE DIAMETER ±.005		NAME	DATE	FR CONVERSIONS 1231 TECH COURT, WESTMINSTER, MD 21157		
			DRAWN	J BIANCO	5/8/18	TITLE: RAM PROMASTER 2500 PIONEER II		
			CHECKED					
			ENG APPR.					
			MFG APPR.					
		INTERPRET GEOMETRIC TOLERANCING PER: ASME Y14.5-2009	Q.A.					
		MATERIAL	COMMENTS:			SIZE	DWG. NO.	REV
NEXT ASSY	USED ON	FINISH				<b>B</b>	-	
APPLICATION		DO NOT SCALE DRAWING				SCALE: 1:24 WEIGHT:		SHEET 1 OF 1

REVISIONS				
ZONE	REV.	DESCRIPTION	DATE	APPROVED

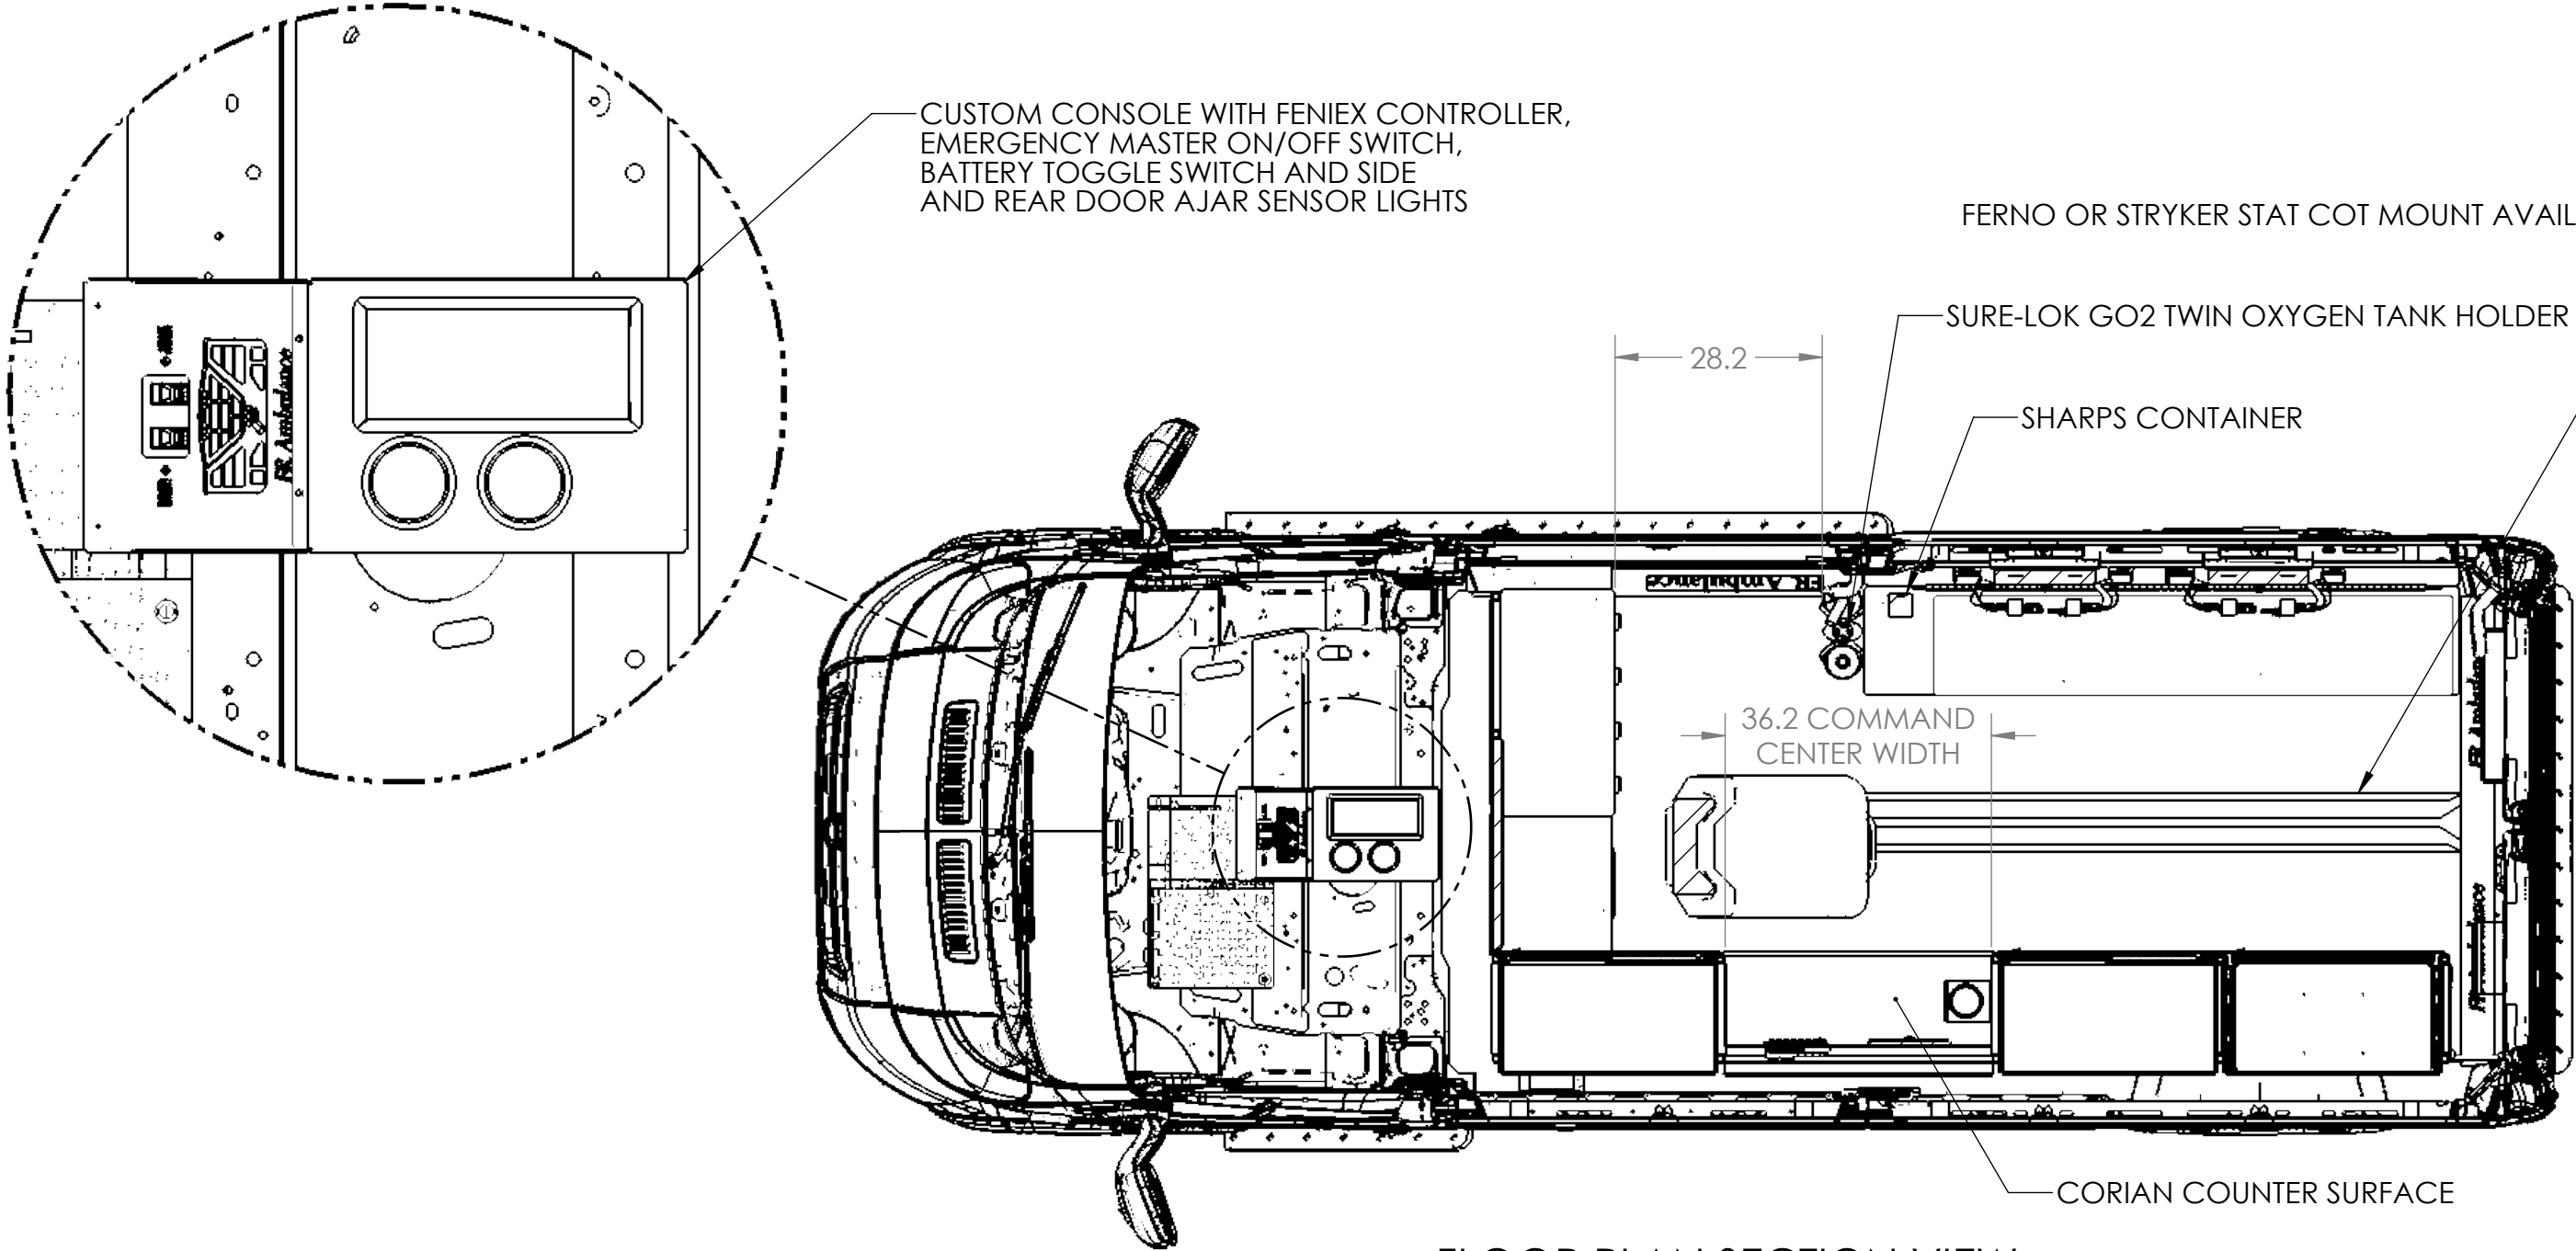

FLOOR PLAN SECTION VIEW

**PROPRIETARY AND CONFIDENTIAL**  
THE INFORMATION CONTAINED IN THIS DRAWING IS THE SOLE PROPERTY OF FR CONVERSIONS, 1231 TECH COURT, WESTMINSTER, MD 21157. ANY REPRODUCTION IN PART OR AS A WHOLE WITHOUT THE WRITTEN PERMISSION OF FR CONVERSIONS IS PROHIBITED.

		UNLESS OTHERWISE SPECIFIED:		NAME	DATE
		DIMENSIONS ARE IN INCHES		DRAWN	J BIANCO 5/7/18
		TOLERANCES:		CHECKED	
		FRACTIONAL ±		ENG APPR.	
		ANGULAR: MACH ± BEND ±		MFG APPR.	
		TWO PLACE DECIMAL ±		Q.A.	
		THREE PLACE DECIMAL ±		COMMENTS:	
		HOLE DIAMETER ±.005			
		INTERPRET GEOMETRIC TOLERANCING PER: ASME Y14.5-2009			
		MATERIAL			
		FINISH			
NEXT ASSY	USED ON				
APPLICATION		DO NOT SCALE DRAWING			

FR CONVERSIONS		
1231 TECH COURT, WESTMINSTER, MD 21157		
TITLE:		
RAM PROMASTER 2500 PIONEER II		
SIZE	DWG. NO.	REV
B	-	
SCALE: 1:32	WEIGHT:	SHEET 1 OF 1




4

3

2

1

REVISIONS				
ZONE	REV.	DESCRIPTION	DATE	APPROVED

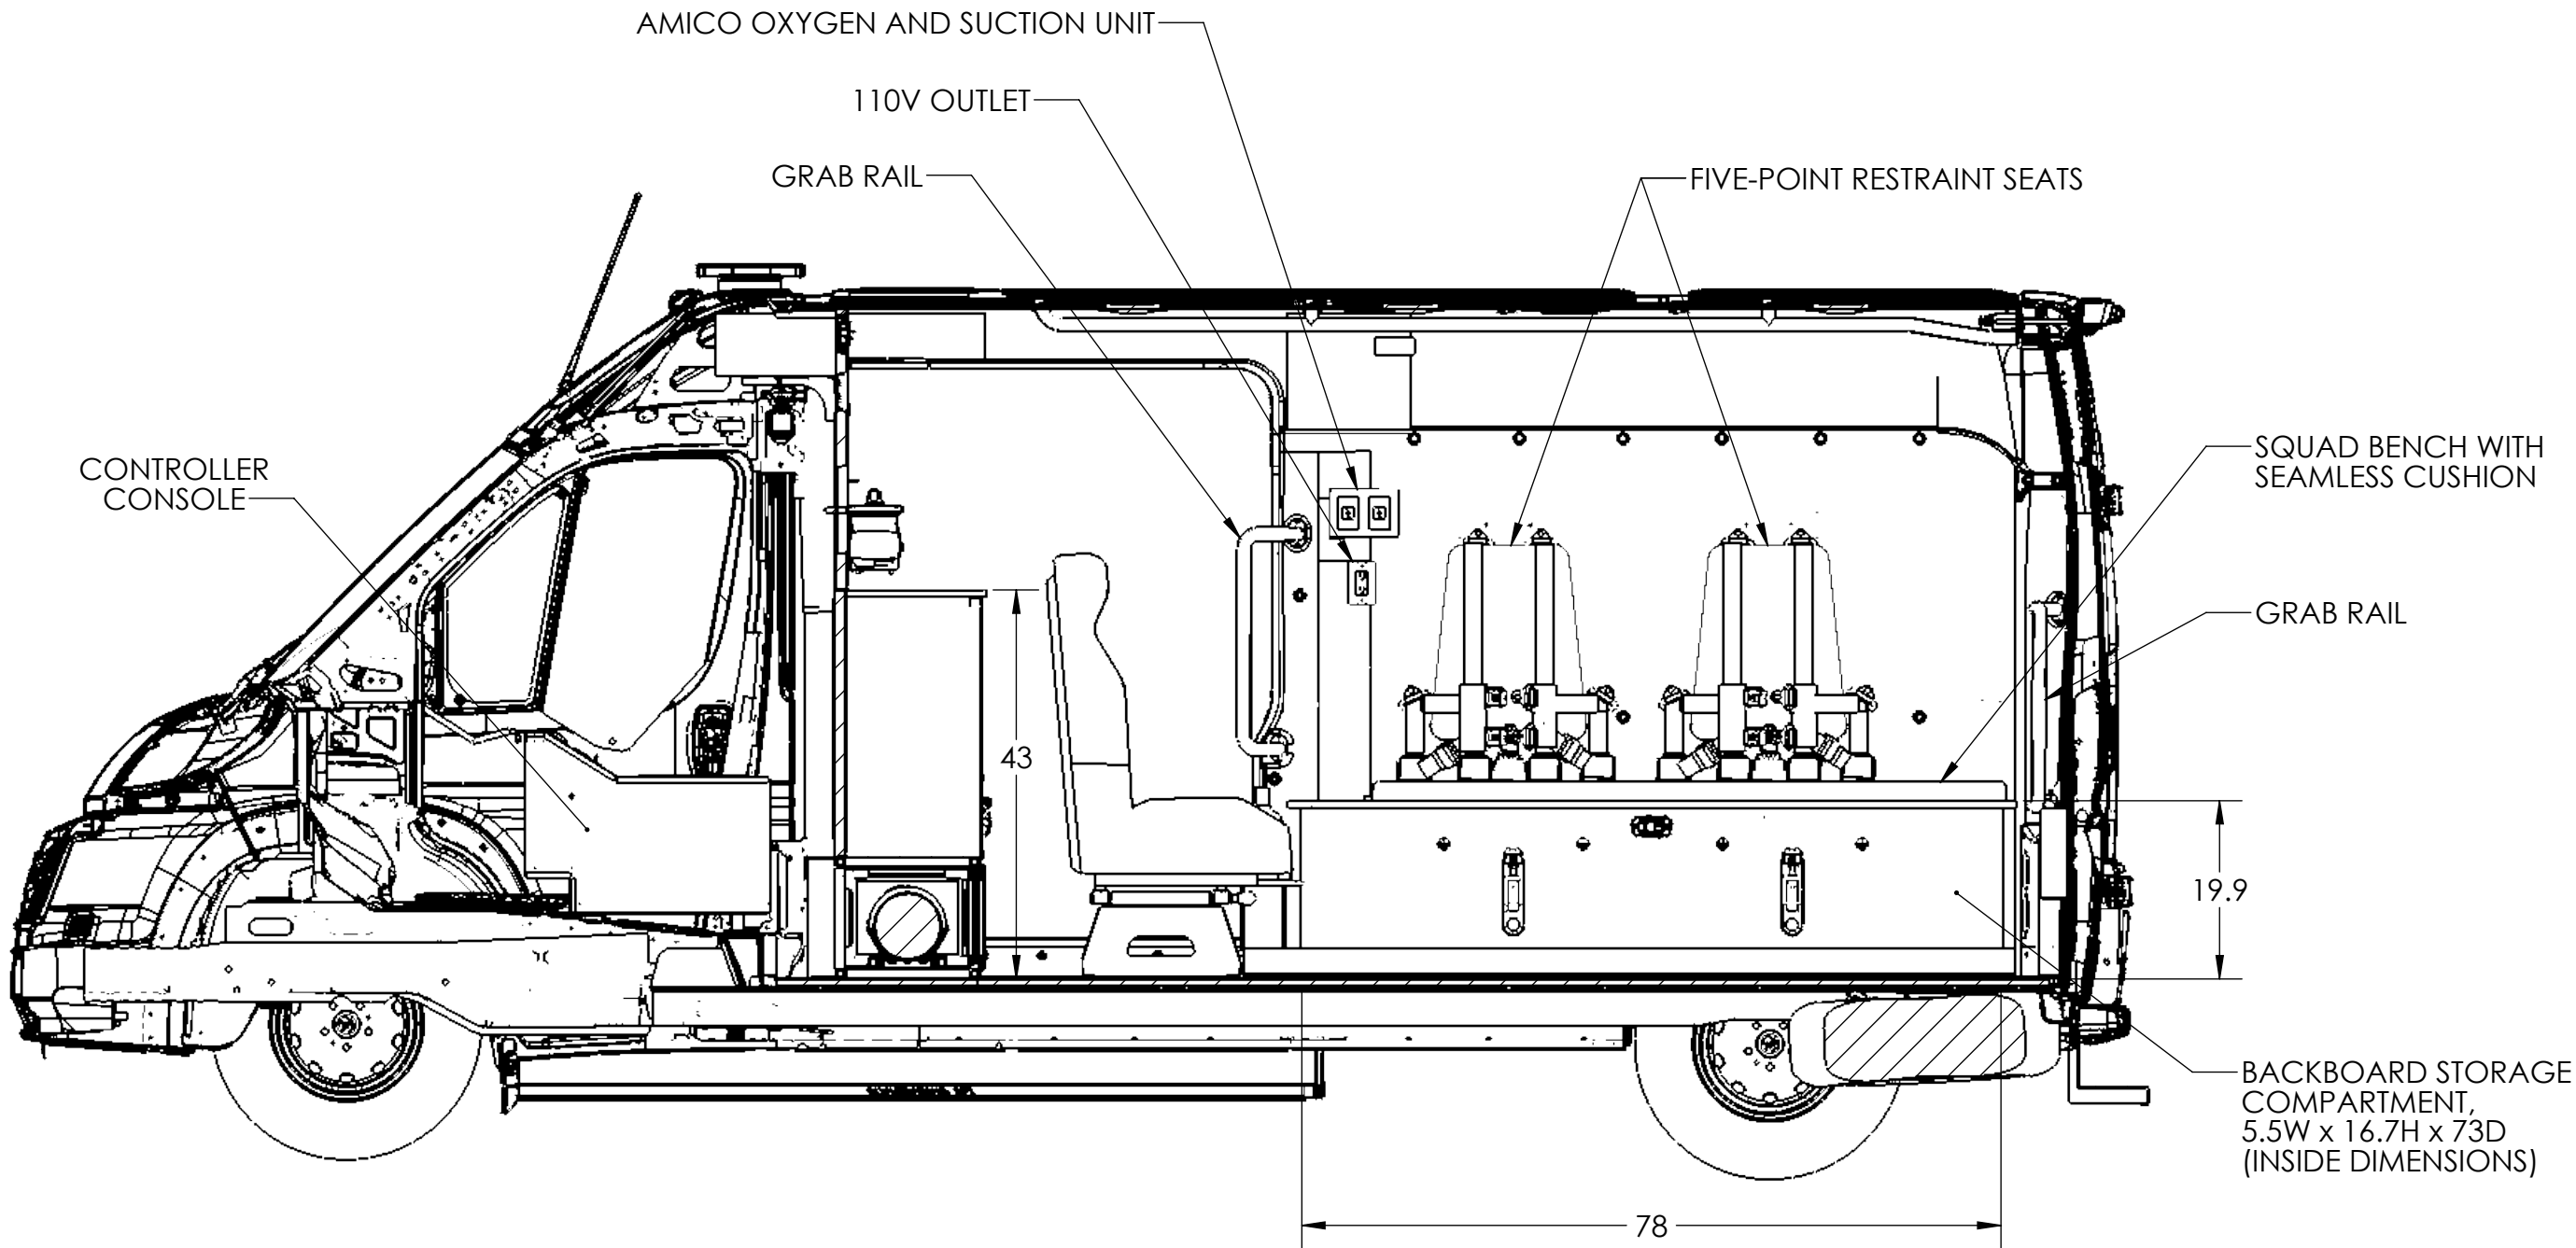

CURB SIDE INTERIOR VIEW

**PROPRIETARY AND CONFIDENTIAL**  
THE INFORMATION CONTAINED IN THIS  
DRAWING IS THE SOLE PROPERTY OF  
FR CONVERSIONS, 1231 TECH COURT,  
WESTMINSTER, MD 21157. ANY  
REPRODUCTION IN PART OR AS A WHOLE  
WITHOUT THE WRITTEN PERMISSION OF  
FR CONVERSIONS IS PROHIBITED.

		UNLESS OTHERWISE SPECIFIED: DIMENSIONS ARE IN INCHES TOLERANCES: FRACTIONAL ± ANGULAR: MACH ± BEND ± TWO PLACE DECIMAL ± THREE PLACE DECIMAL ± HOLE DIAMETER ±.005  INTERPRET GEOMETRIC TOLERANCING PER: ASME Y14.5-2009  MATERIAL  FINISH		NAME	DATE
			DRAWN	J BIANCO	5/8/18
			CHECKED		
			ENG APPR.		
			MFG APPR.		
			Q.A.		
			COMMENTS:		
NEXT ASSY	USED ON				
APPLICATION		DO NOT SCALE DRAWING			

FR CONVERSIONS		
1231 TECH COURT, WESTMINSTER, MD 21157		
TITLE:		
RAM PROMASTER 2500 PIONEER II		
SIZE	DWG. NO.	REV
B	-	
SCALE: NONE	WEIGHT:	SHEET 1 OF 1

4

3

2

1

TEN ALUMINUM FRAMED, SLIDING WINDOW STORAGE COMPARTMENTS, IMPACT TESTED TO COMPLY WITH SAE, CAAS GVS AND NFPA SAFETY STANDARDS.

OPTIONAL HINGED, SINGLE OR SLIDING PANEL FRAMES, WITH A GAS ASSIST MECHANISM, ARE AVAILABLE FOR EASIER RESTOCKING.

THIS COMPARTMENT SHOWS SLIDING WINDOW REMOVED IN LIEU OF OPTIONAL DEFIBRILATOR OR MONITOR MOUNTING SYSTEM

OPTIONAL 110V OUTLET

THREE STORAGE COMPARTMENTS  
29.1W x 7H(MIN) x 13.3D  
(INSIDE DIMENSIONS)

STORAGE COMPARTMENT  
36.1W x 7H(MIN) x 13.3D  
(INSIDE DIMENSIONS)

OPTIONAL 110V OUTLET  
AVAILABLE INSIDE THIS  
STORAGE COMPARTMENT

SIX STORAGE COMPARTMENTS  
29.1W x 17.9H x 14.8D  
(INSIDE DIMENSIONS)

STORAGE COMPARTMENT FOR  
STAIRCHAIR ACCESSED VIA SLIDING  
DRAWER THROUGH REAR DOOR  
APPROXIMATELY 8.2W x 20H x 38D  
(DRAWER INSIDE DIMENSIONS)

CONTROLLER  
CONSOLE

WISE SWIVEL BASE ATTENDANT SEAT  
WITH THREE-POINT HARNESS

STREET SIDE INTERIOR VIEW

**PROPRIETARY AND CONFIDENTIAL**  
THE INFORMATION CONTAINED IN THIS  
DRAWING IS THE SOLE PROPERTY OF  
FR CONVERSIONS, 1231 TECH COURT,  
WESTMINSTER, MD 21157. ANY  
REPRODUCTION IN PART OR AS A WHOLE  
WITHOUT THE WRITTEN PERMISSION OF  
FR CONVERSIONS IS PROHIBITED.

		UNLESS OTHERWISE SPECIFIED:		NAME	DATE
		DIMENSIONS ARE IN INCHES	DRAWN	J BIANCO	5/7/18
		TOLERANCES:	CHECKED		
		FRACTIONAL ±	ENG APPR.		
		ANGULAR: MACH ±      BEND ±	MFG APPR.		
		TWO PLACE DECIMAL    ±			
		THREE PLACE DECIMAL   ±			
		HOLE DIAMETER ±.005			
		INTERPRET GEOMETRIC TOLERANCING PER: ASME Y14.5-2009	Q.A.		
		MATERIAL	COMMENTS:		
		FINISH			
NEXT ASSY	USED ON				
APPLICATION		DO NOT SCALE DRAWING			

FR CONVERSIONS		
1231 TECH COURT, WESTMINSTER, MD 21157		
TITLE:		
RAM PROMASTER 2500 PIONEER II		
SIZE	DWG. NO.	REV
B	-	
SCALE: 1:20 WEIGHT:		SHEET 1 OF 1

4

3

2

1


4

3

2

1

REVISIONS				
ZONE	REV.	DESCRIPTION	DATE	APPROVED

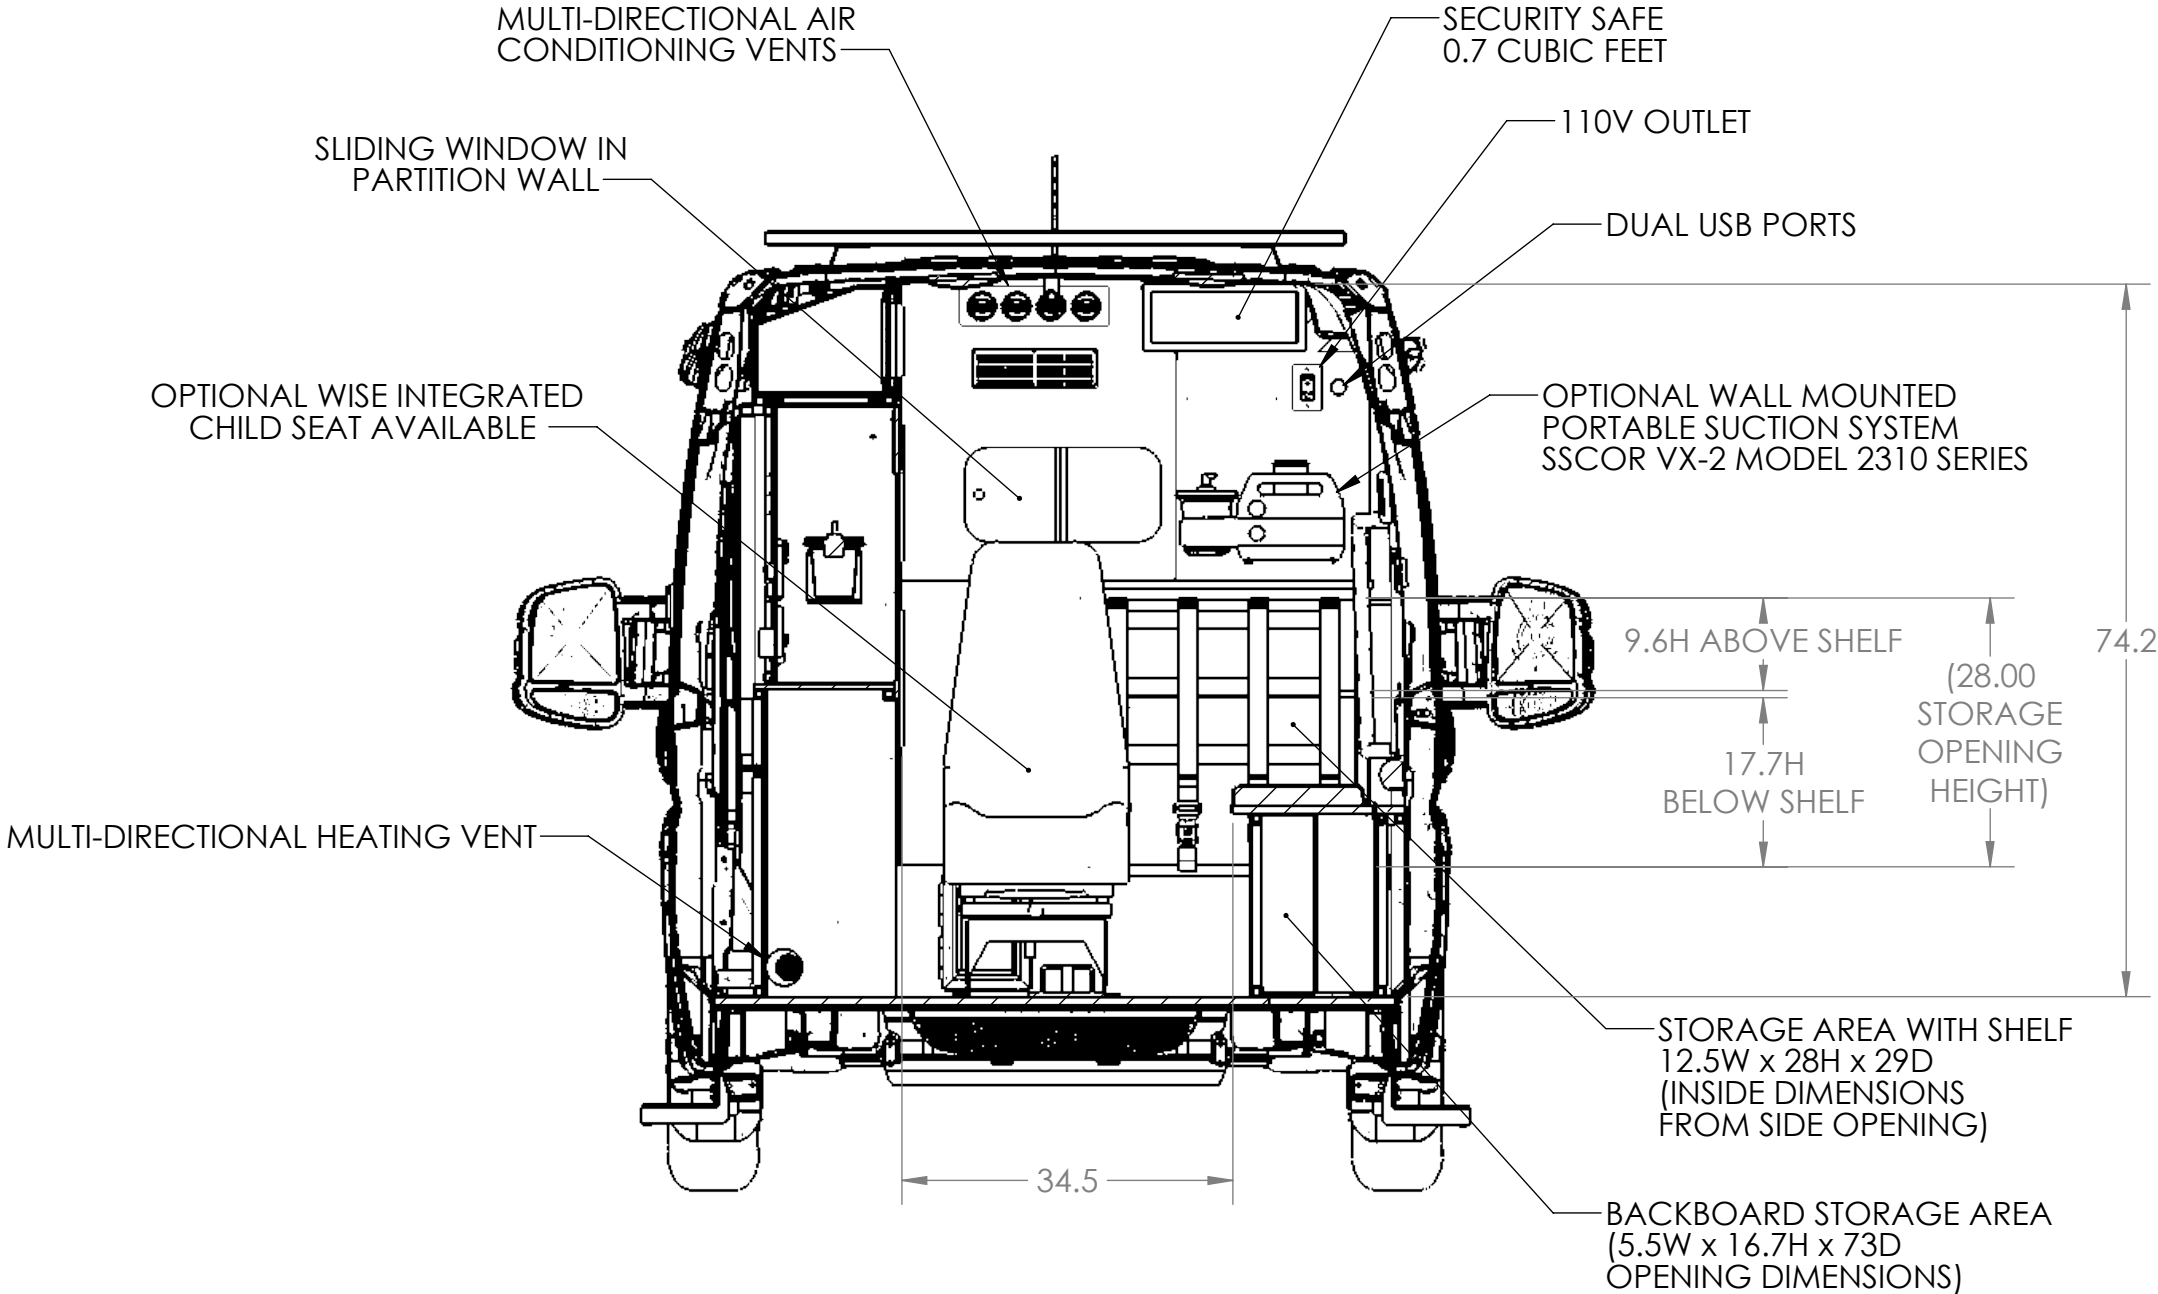

FORWARD INTERIOR SECTION VIEW

**PROPRIETARY AND CONFIDENTIAL**  
THE INFORMATION CONTAINED IN THIS DRAWING IS THE SOLE PROPERTY OF FR CONVERSIONS, 1231 TECH COURT, WESTMINSTER, MD 21157. ANY REPRODUCTION IN PART OR AS A WHOLE WITHOUT THE WRITTEN PERMISSION OF FR CONVERSIONS IS PROHIBITED.

		UNLESS OTHERWISE SPECIFIED:  DIMENSIONS ARE IN INCHES TOLERANCES: FRACTIONAL ± ANGULAR: MACH ±      BEND ± TWO PLACE DECIMAL    ± THREE PLACE DECIMAL   ± HOLE DIAMETER ±.005		NAME	DATE
			DRAWN	J BIANCO	5/8/18
			CHECKED		
			ENG APPR.		
			MFG APPR.		
		INTERPRET GEOMETRIC TOLERANCING PER: ASME Y14.5-2009	Q.A.		
		MATERIAL	COMMENTS:		
NEXT ASSY	USED ON	FINISH			
APPLICATION		DO NOT SCALE DRAWING			

FR CONVERSIONS				
1231 TECH COURT, WESTMINSTER, MD 21157				
TITLE:				
RAM PROMASTER 2500 PIONEER II				
SIZE	DWG. NO.	REV		
B	-			
SCALE: 1:20		WEIGHT:	SHEET 1 OF 1	

4

3

2

1

4

3


2

1

REVISIONS				
ZONE	REV.	DESCRIPTION	DATE	APPROVED

SIX HI-LO LED DOME LIGHTS

TWO LOW PROFILE IV HANGERS

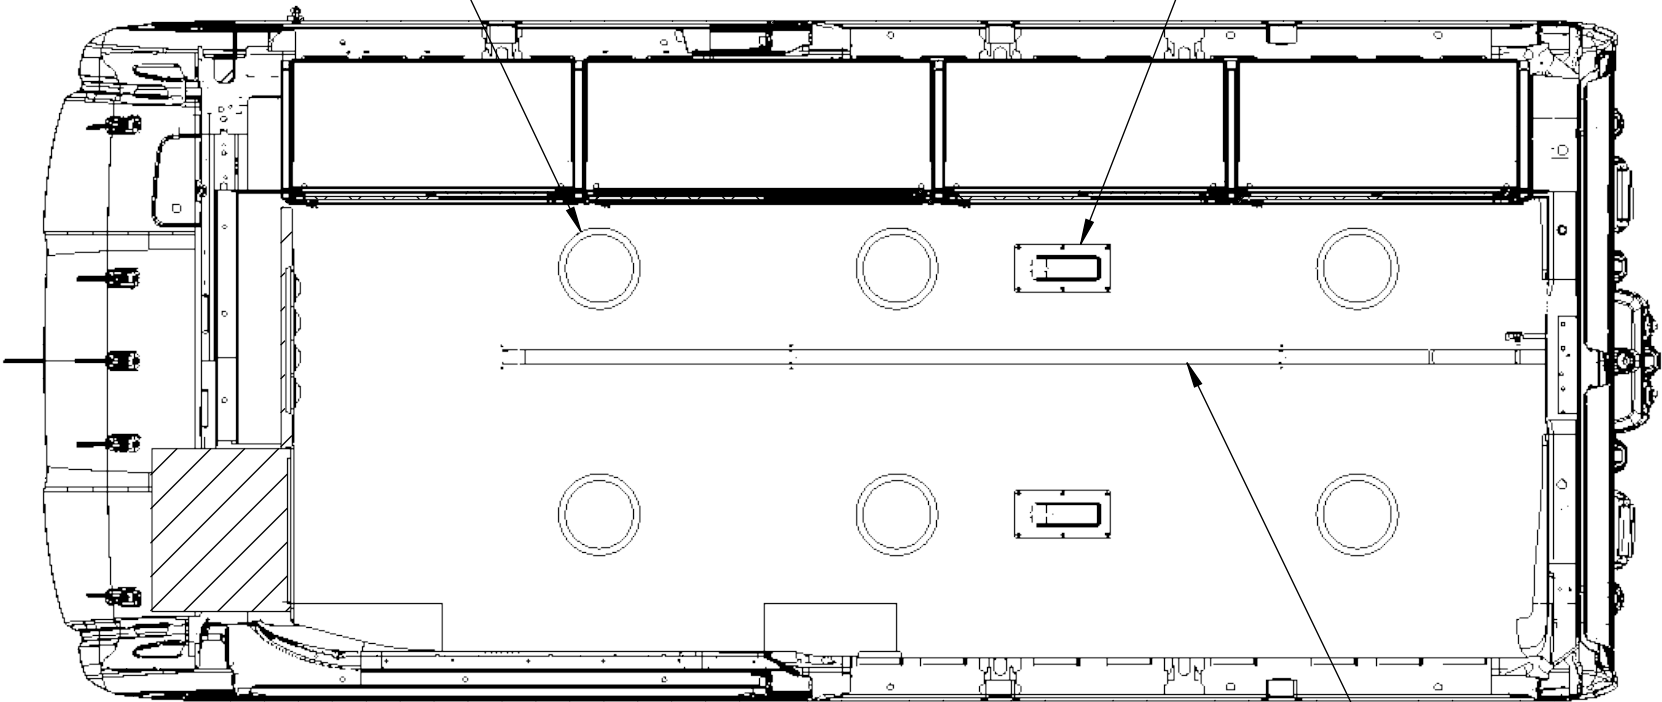

ALUMINUM GRAB RAIL

CEILING SECTION VIEW

**PROPRIETARY AND CONFIDENTIAL**  
THE INFORMATION CONTAINED IN THIS  
DRAWING IS THE SOLE PROPERTY OF  
FR CONVERSIONS, 1231 TECH COURT,  
WESTMINSTER, MD 21157. ANY  
REPRODUCTION IN PART OR AS A WHOLE  
WITHOUT THE WRITTEN PERMISSION OF  
FR CONVERSIONS IS PROHIBITED.

		UNLESS OTHERWISE SPECIFIED: DIMENSIONS ARE IN INCHES TOLERANCES: FRACTIONAL ± ANGULAR: MACH ±    BEND ± TWO PLACE DECIMAL    ± THREE PLACE DECIMAL    ± HOLE DIAMETER ±.005  INTERPRET GEOMETRIC TOLERANCING PER: ASME Y14.5-2009 MATERIAL  FINISH		NAME	DATE
			DRAWN	J BIANCO	5/8/18
			CHECKED		
			ENG APPR.		
			MFG APPR.		
			Q.A.		
			COMMENTS:		
NEXT ASSY	USED ON				
APPLICATION		DO NOT SCALE DRAWING			

FR CONVERSIONS		
1231 TECH COURT, WESTMINSTER, MD 21157		
TITLE:		
RAM PROMASTER 2500 PIONEER II		
SIZE	DWG. NO.	REV
<b>B</b>	-	
SCALE: 1:20 WEIGHT:		SHEET 1 OF 1

4

3

2

1

B

B

A

A



4

3


2

1

REVISIONS				
ZONE	REV.	DESCRIPTION	DATE	APPROVED

B

B

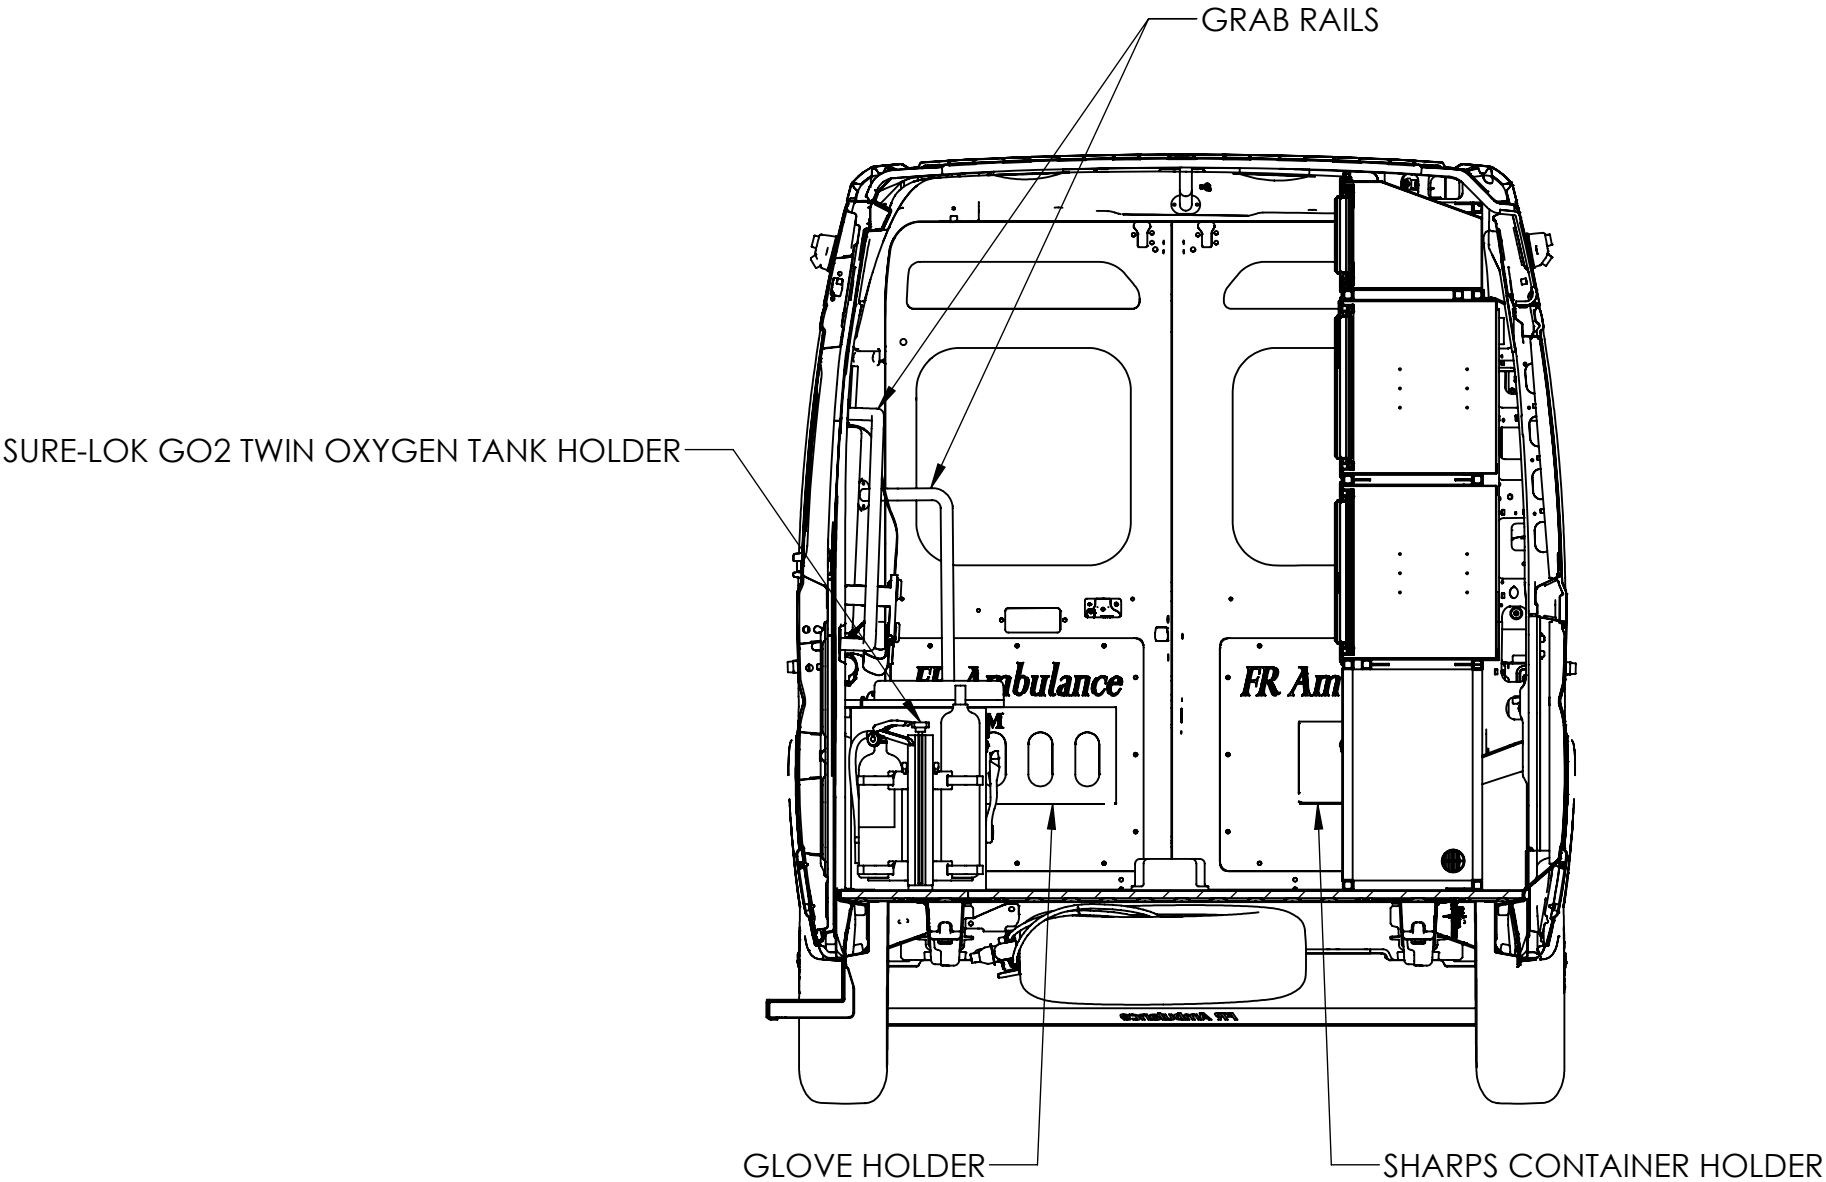

REAR INTERIOR SECTION VIEW

A

A

**PROPRIETARY AND CONFIDENTIAL**  
THE INFORMATION CONTAINED IN THIS  
DRAWING IS THE SOLE PROPERTY OF  
FR CONVERSIONS, 1231 TECH COURT,  
WESTMINSTER, MD 21157. ANY  
REPRODUCTION IN PART OR AS A WHOLE  
WITHOUT THE WRITTEN PERMISSION OF  
FR CONVERSIONS IS PROHIBITED.

		UNLESS OTHERWISE SPECIFIED: DIMENSIONS ARE IN INCHES TOLERANCES: FRACTIONAL ± ANGULAR: MACH ± BEND ± TWO PLACE DECIMAL ± THREE PLACE DECIMAL ± HOLE DIAMETER ±.005  INTERPRET GEOMETRIC TOLERANCING PER: ASME Y14.5-2009  MATERIAL  FINISH		NAME	DATE	FR CONVERSIONS 1231 TECH COURT, WESTMINSTER, MD 21157		
			DRAWN	J BIANCO	5/9/18	TITLE: RAM PROMASTER 2500 PIONEER II		
			CHECKED					
			ENG APPR.					
			MFG APPR.					
			Q.A.					
			COMMENTS:			SIZE	DWG. NO.	REV
NEXT ASSY	USED ON					<b>B</b>	-	
APPLICATION		DO NOT SCALE DRAWING				SCALE: 1:20 WEIGHT:		SHEET 1 OF 1

4

3

2

1



4

3

2

1

REVISIONS				
ZONE	REV.	DESCRIPTION	DATE	APPROVED

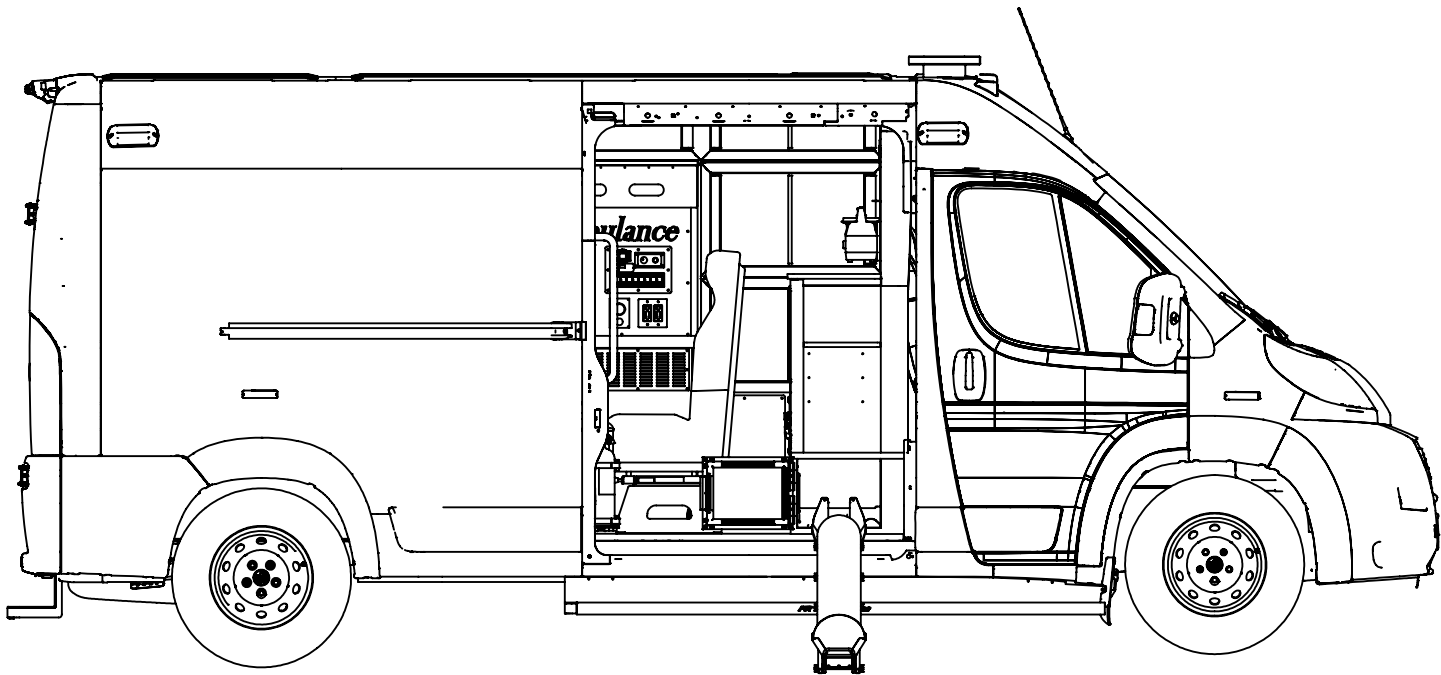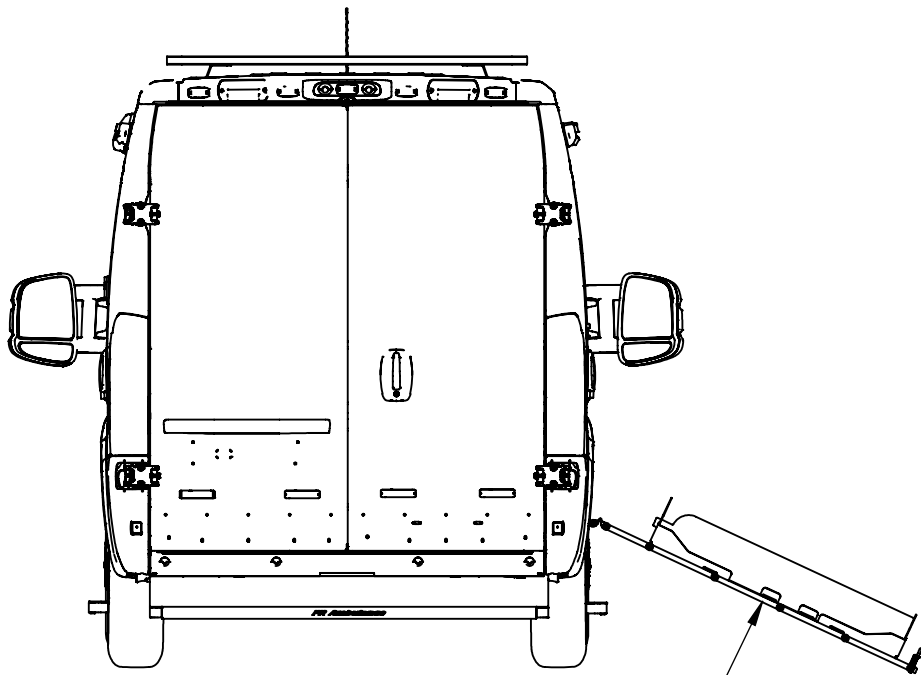

FR CONVERSIONS PROPRIETARY  
E-Z LOAD MAIN OXYGEN TANK  
STORAGE SYSTEM

**PROPRIETARY AND CONFIDENTIAL**  
THE INFORMATION CONTAINED IN THIS  
DRAWING IS THE SOLE PROPERTY OF  
FR CONVERSIONS, 1231 TECH COURT,  
WESTMINSTER, MD 21157. ANY  
REPRODUCTION IN PART OR AS A WHOLE  
WITHOUT THE WRITTEN PERMISSION OF  
FR CONVERSIONS IS PROHIBITED.

		UNLESS OTHERWISE SPECIFIED: DIMENSIONS ARE IN INCHES TOLERANCES: FRACTIONAL ± ANGULAR: MACH ± BEND ± TWO PLACE DECIMAL ± THREE PLACE DECIMAL ± HOLE DIAMETER ±.005  INTERPRET GEOMETRIC TOLERANCING PER: ASME Y14.5-2009 MATERIAL  FINISH		NAME	DATE
			DRAWN	J BIANCO	5/4/18
			CHECKED		
			ENG APPR.		
			MFG APPR.		
			Q.A.		
			COMMENTS:		
NEXT ASSY	USED ON				
APPLICATION		DO NOT SCALE DRAWING			

FR CONVERSIONS		
1231 TECH COURT, WESTMINSTER, MD 21157		
TITLE:		
RAM PROMASTER 2500 PIONEER II		
SIZE	DWG. NO.	REV
B	-	
SCALE: NONE		SHEET 1 OF 1